
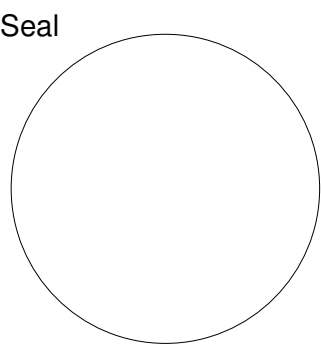
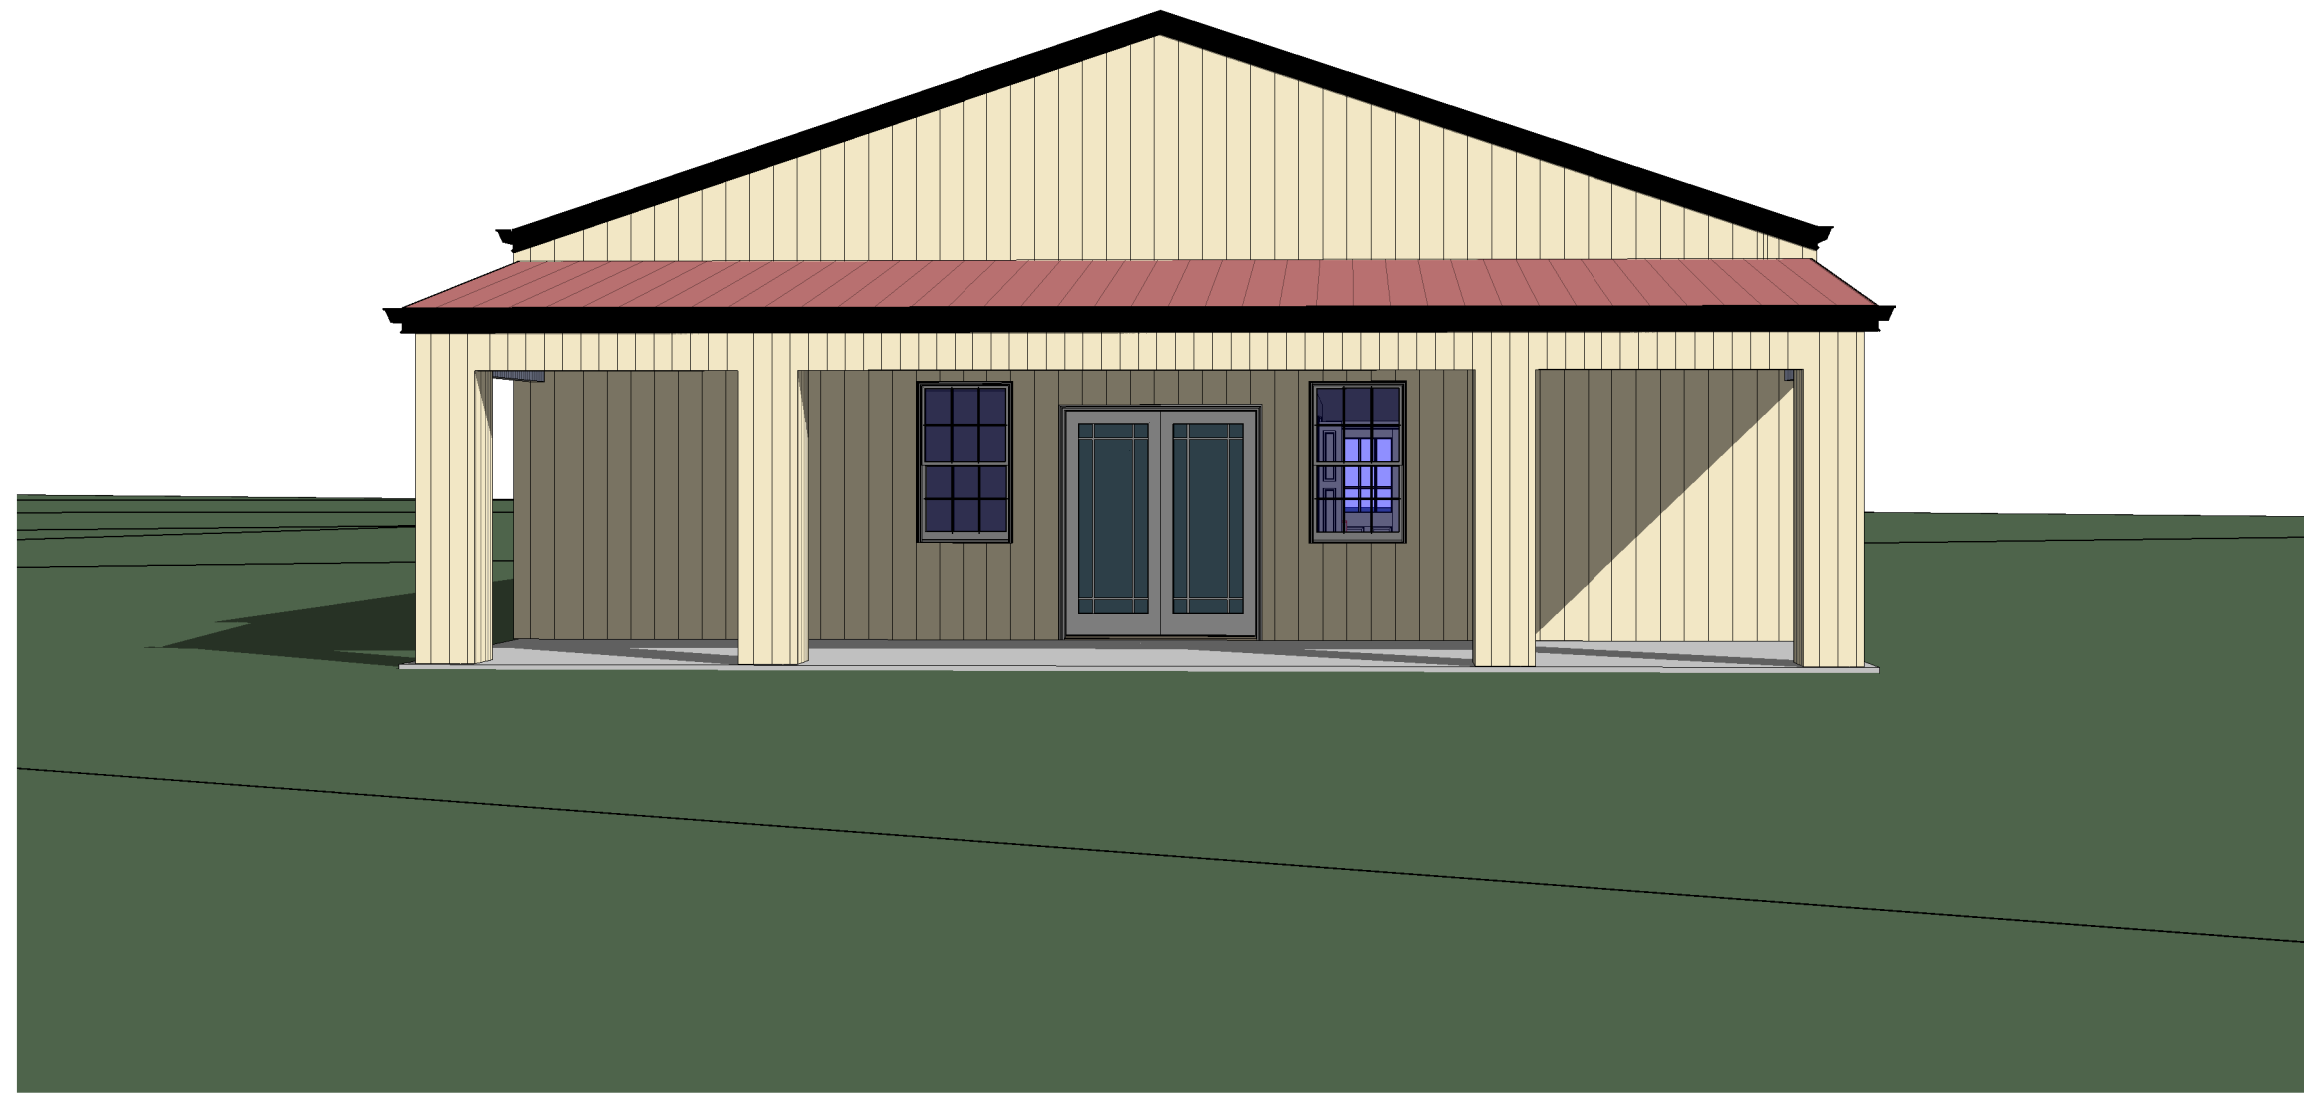
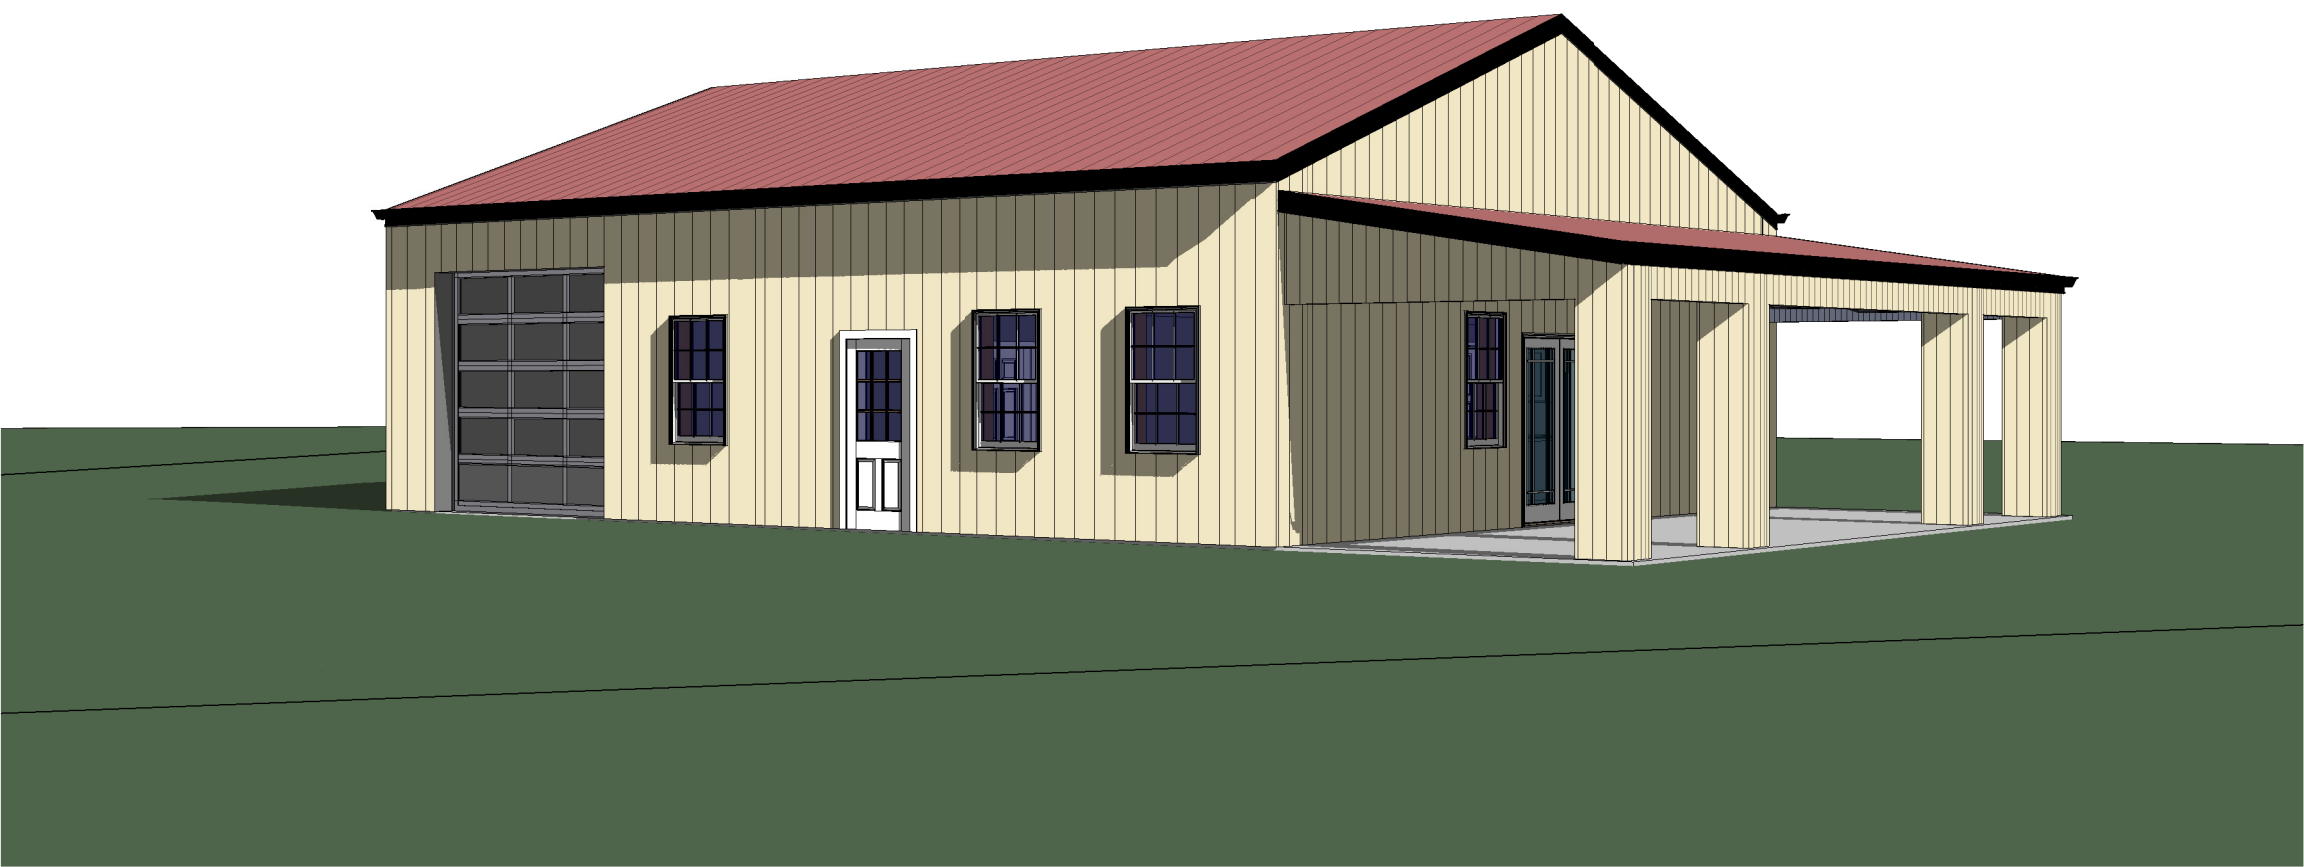


N
M
L
K
J
H
G
F
E
D
C
B
A

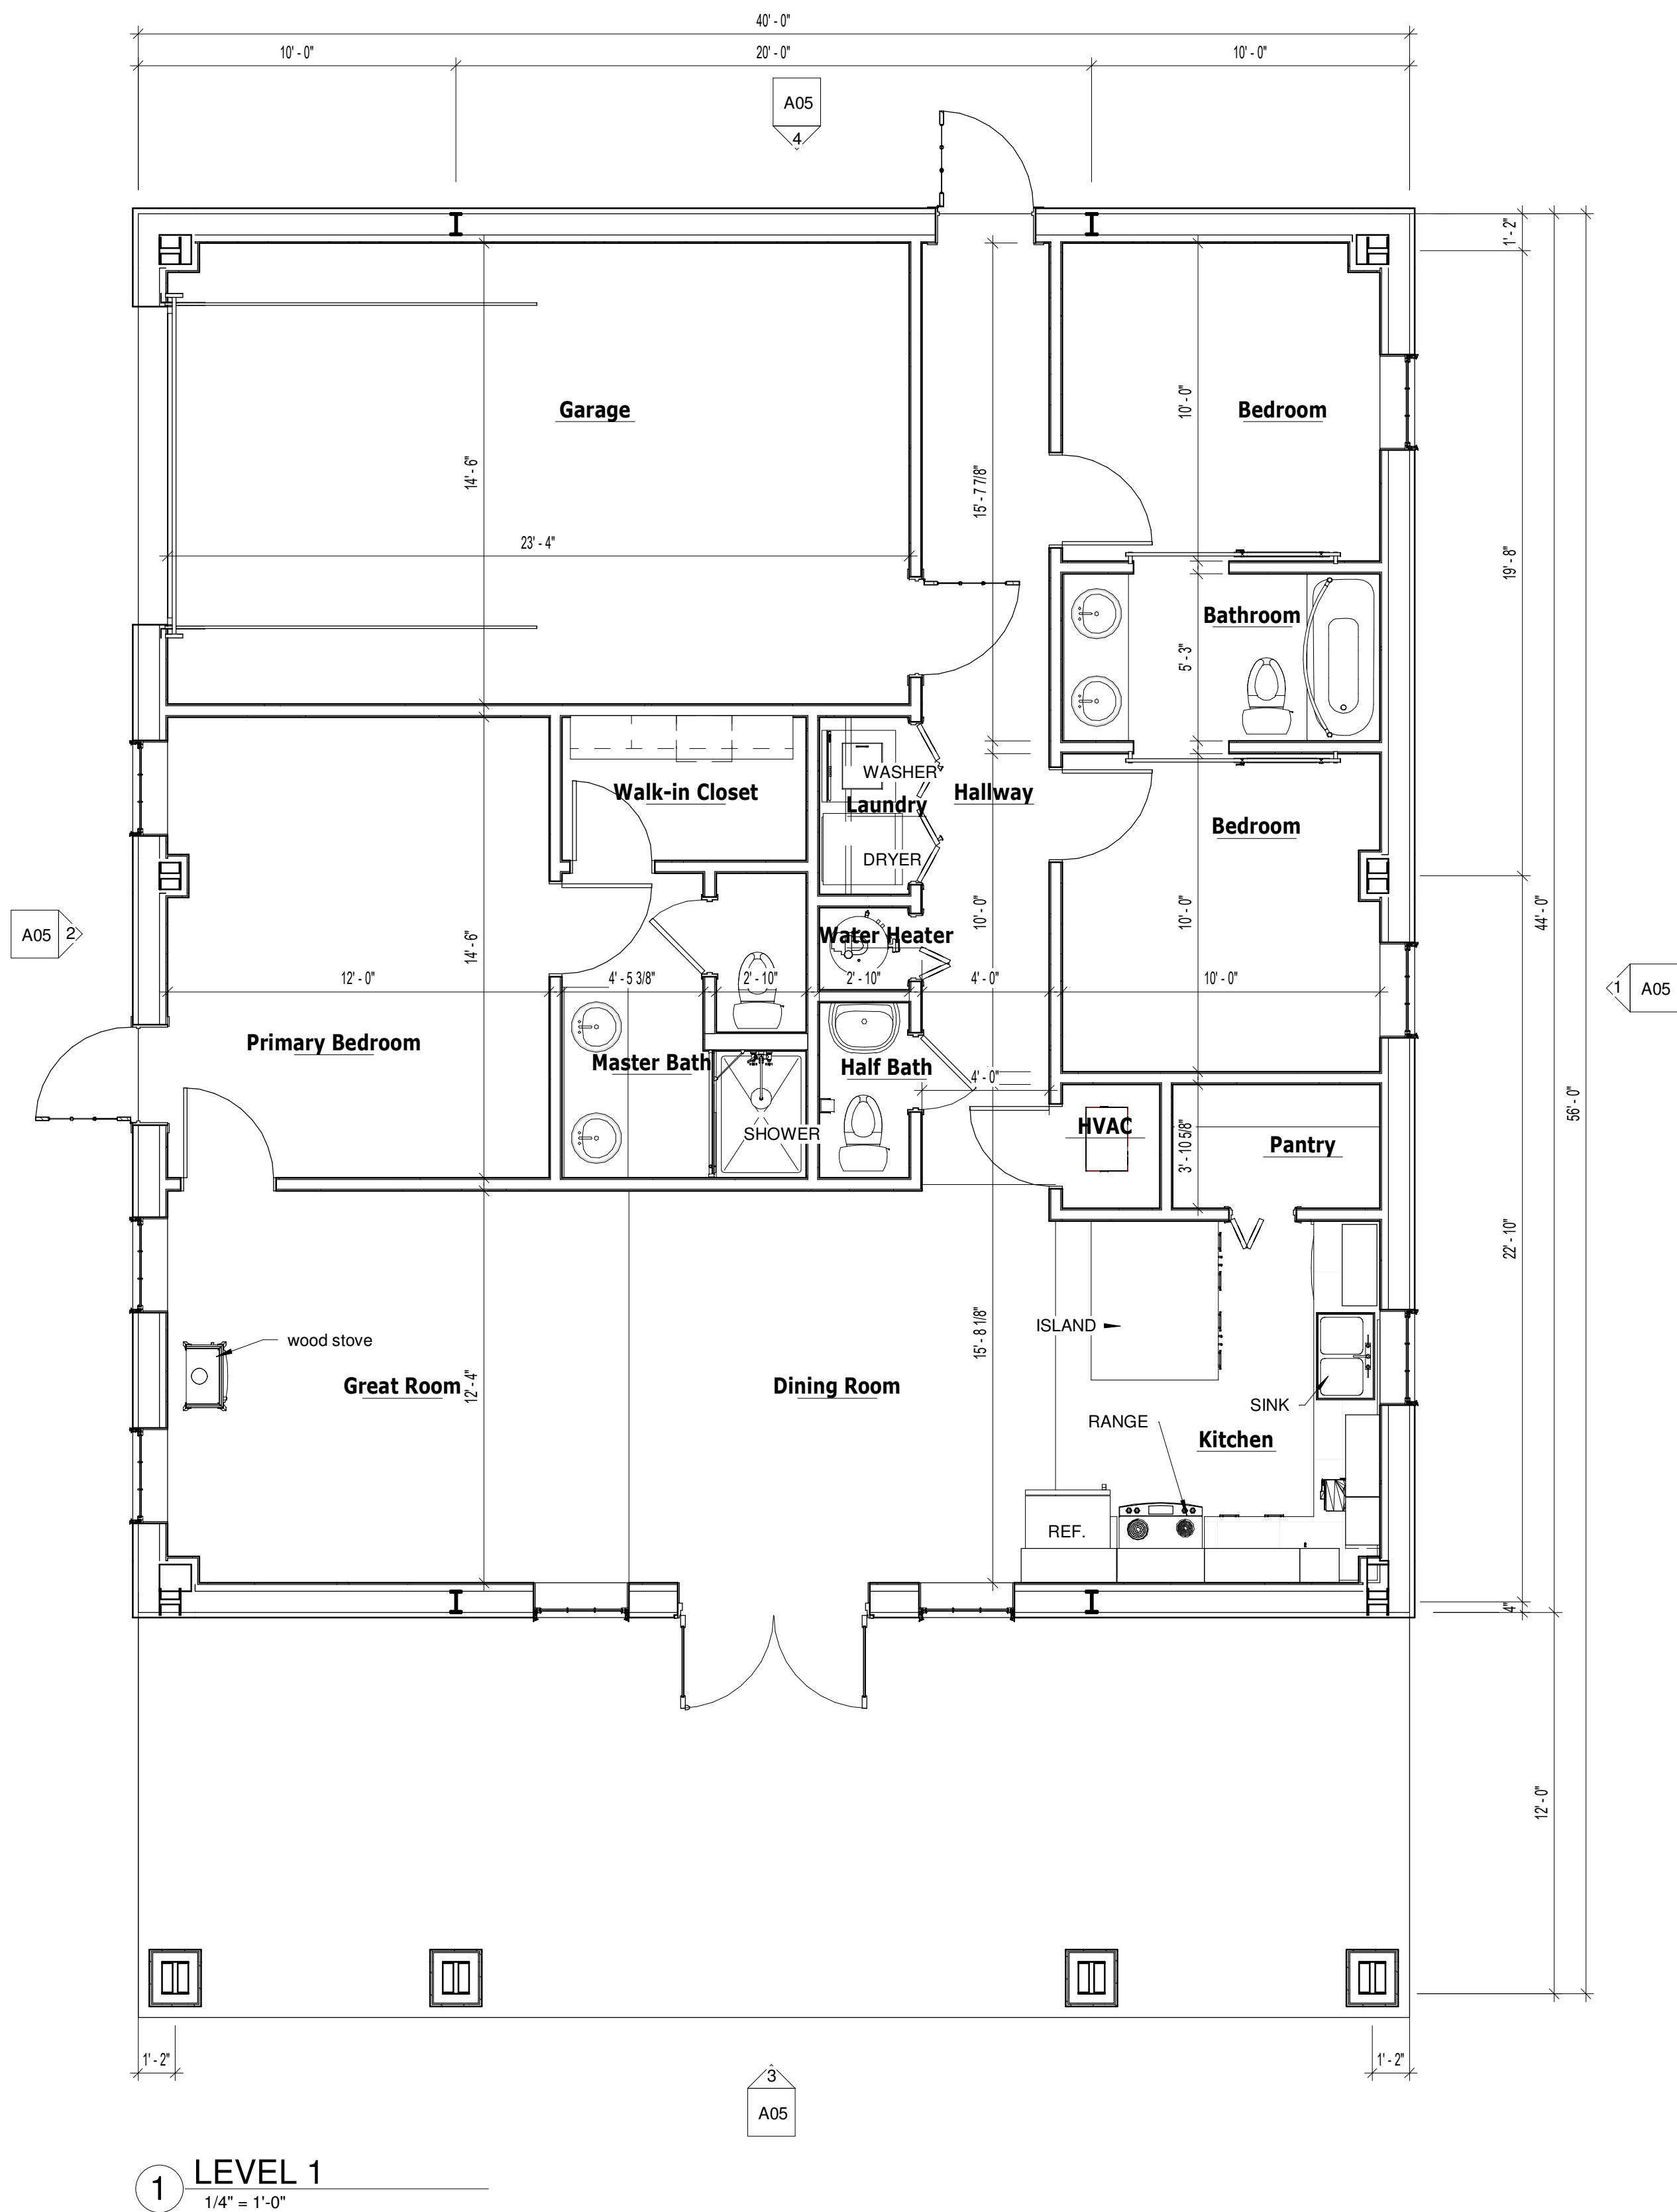

FRANK & CATHY WATTS

Consultants

YATESVILLE, Georgia



Revisions

Drawn by	Author
Checked by	CTS
Date	6/16/2023
Job Number	23007
Drawing	of

FLOOR PLANS

A02

1 2 3 4 5 6 7 8 9 10 11 12 13 14 15 16

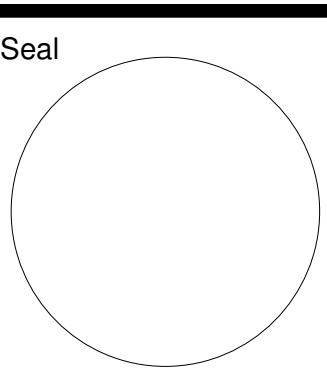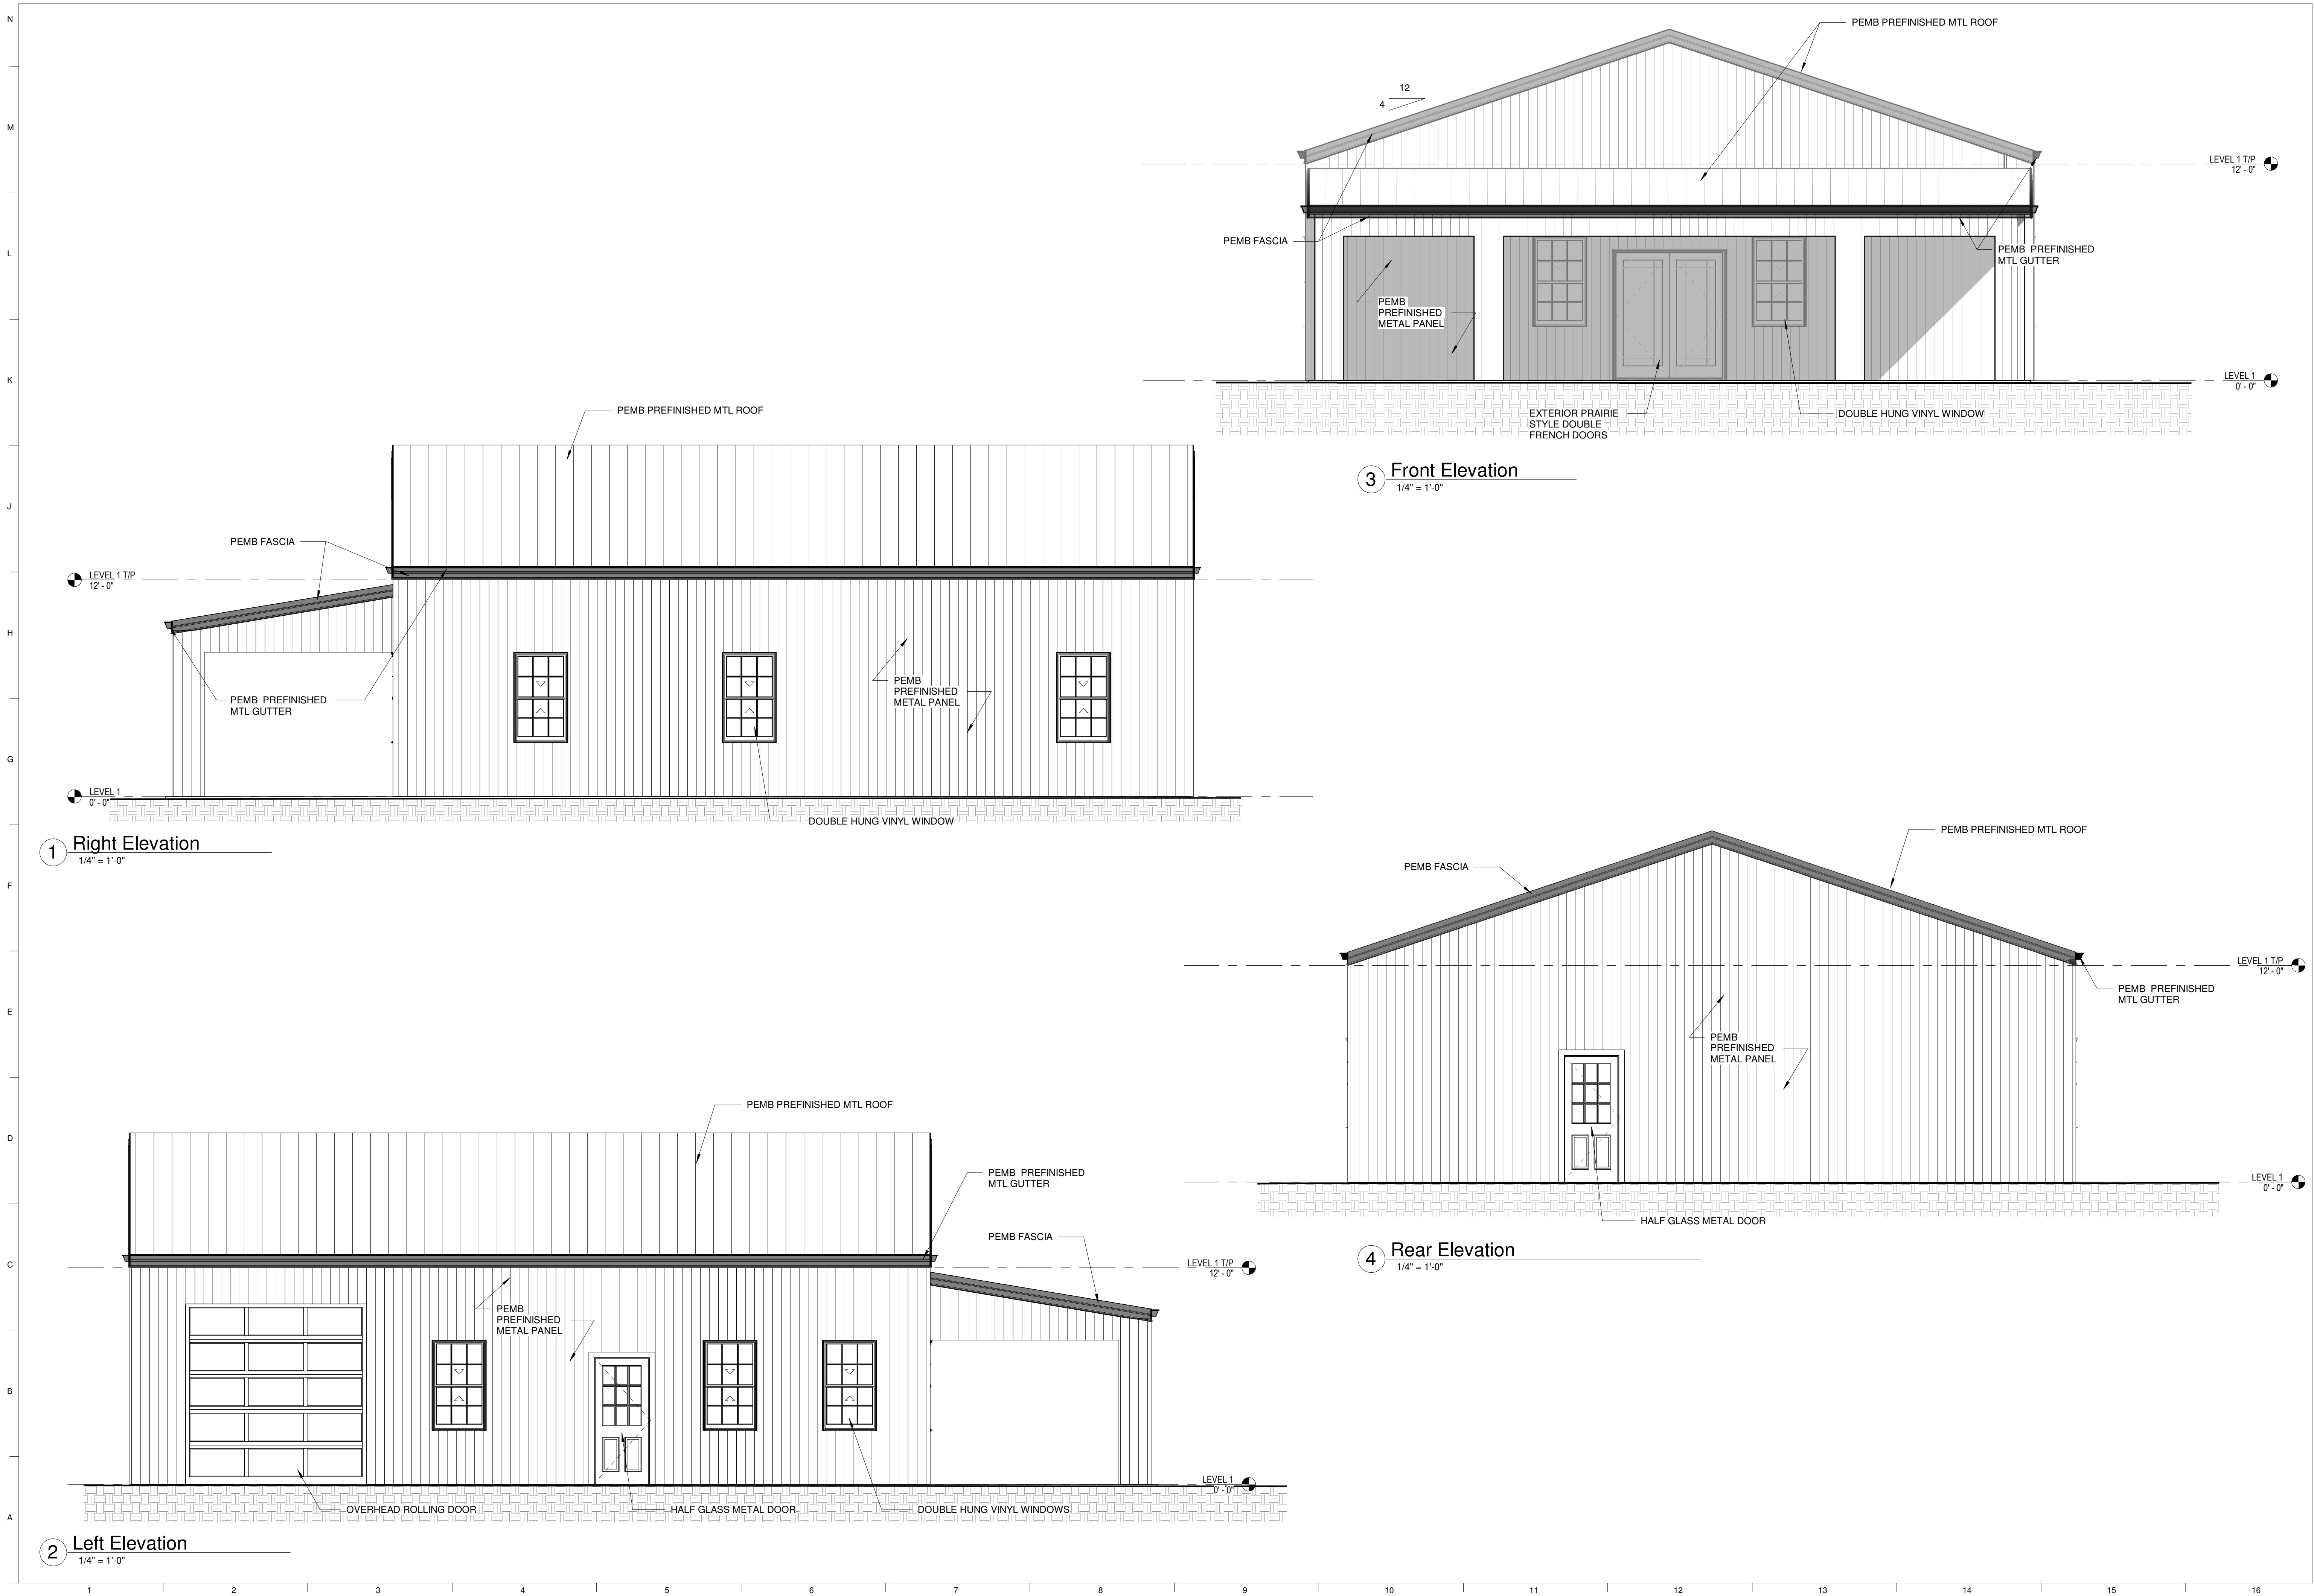

FRANK & CATHY WATTS

Consultants

YATESVILLE, Georgia

Revisions

Drawn by Author

Checked by JA

Date 6/16/2023

Job Number 23007

Drawing of

EXTERIOR ELEVATIONS

A05